


Both Available Suites

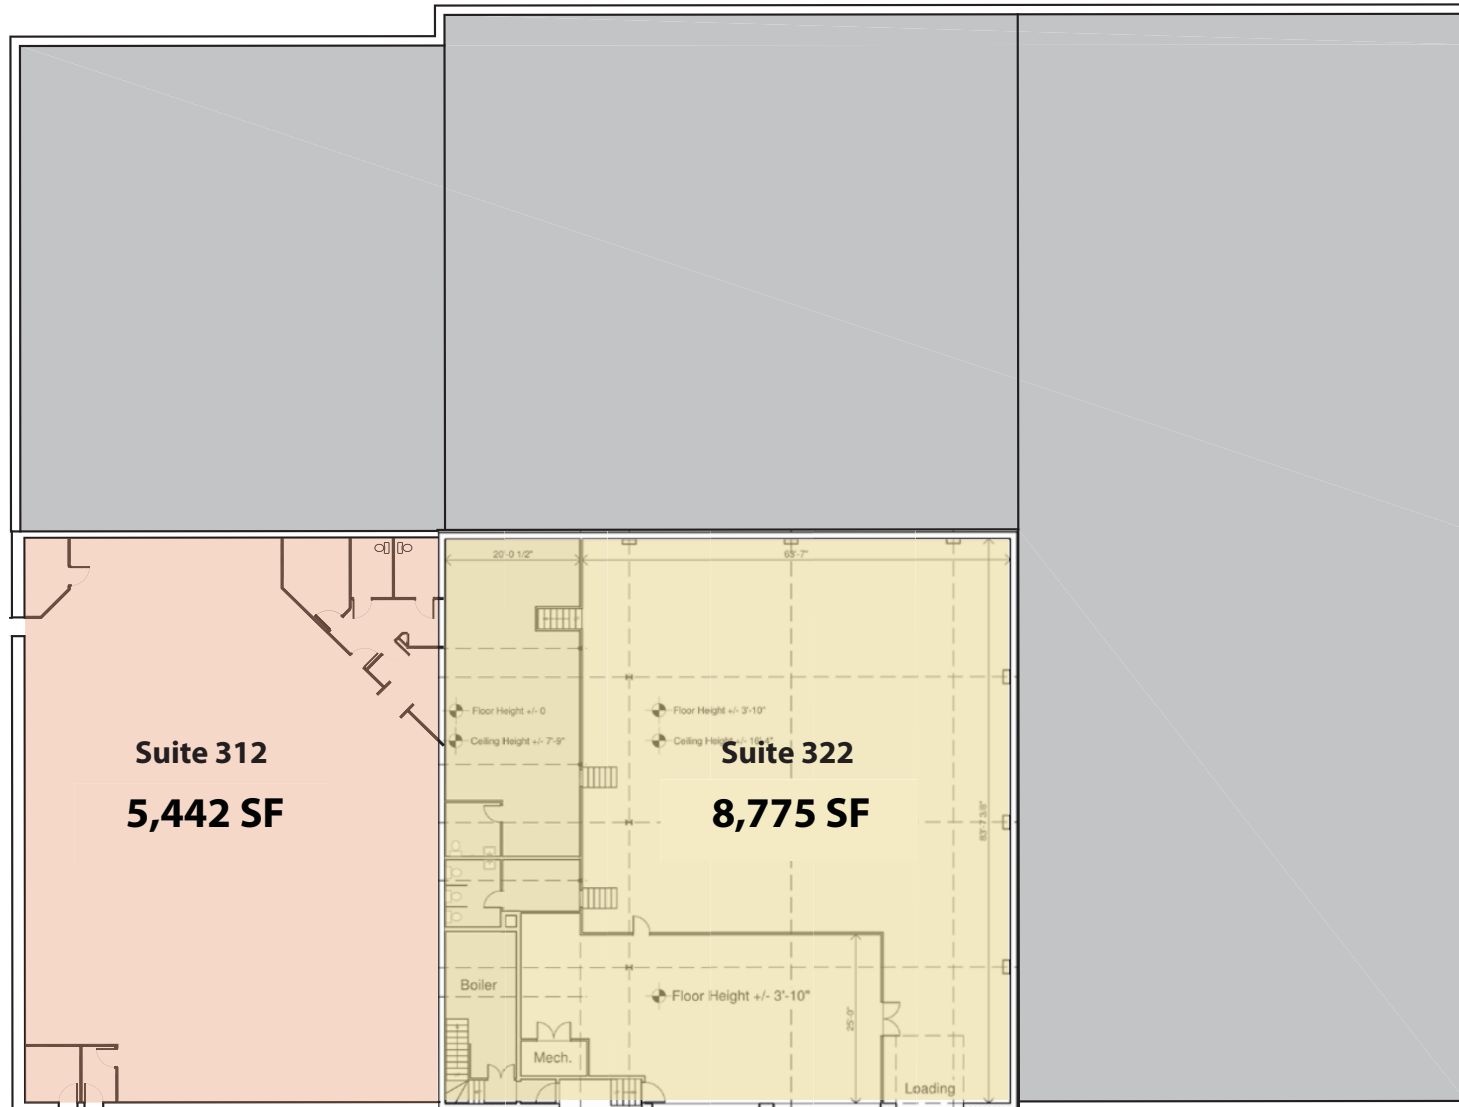


Not to Scale | For Illustrative Purposes Only

**312 - 326 MYSTIC AVE.
MEDFORD, MA**

5,442 SF | Suite 312

8,775 SF | Suite 322

14,217 | Contiguous

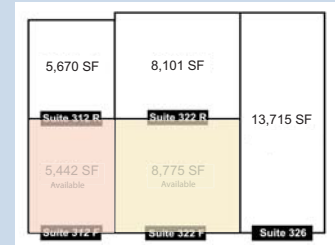


- Suite 312
- Suite 322

CP
COMBINED PROPERTIES

Since 1935

*A full-service real estate
development firm, creating
better places to live & work. SM*

Suite 312

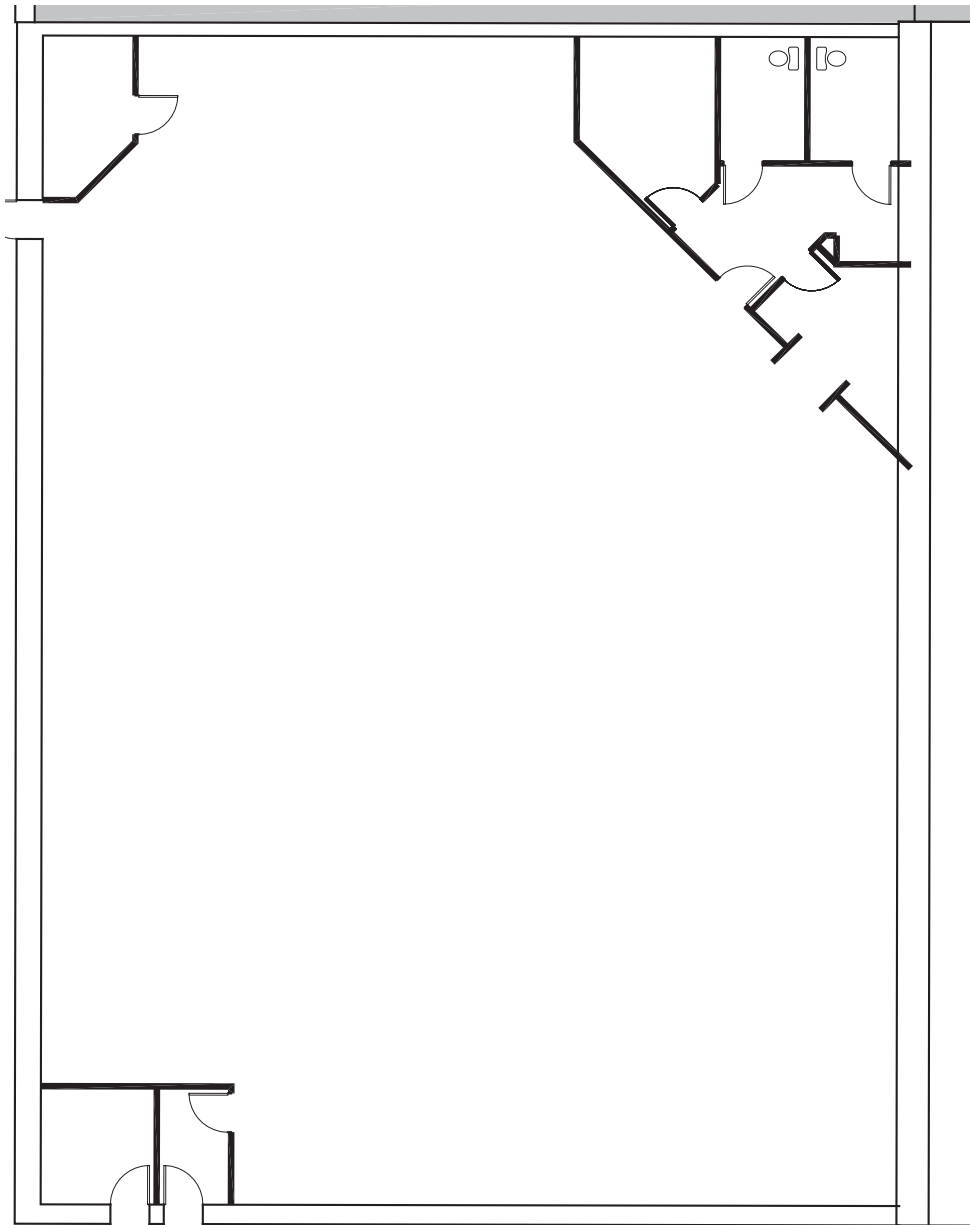

Not to Scale | For Illustrative Purposes Only

312 - 326 MYSTIC AVE.
MEDFORD, MA

5,442 SF | Suite 312

8,775 SF | Suite 322

14,217 | Contiguous




COMBINED PROPERTIES

Since 1935

*A full-service real estate
development firm, creating
better places to live & work. SM*

Suite 322 | First Floor

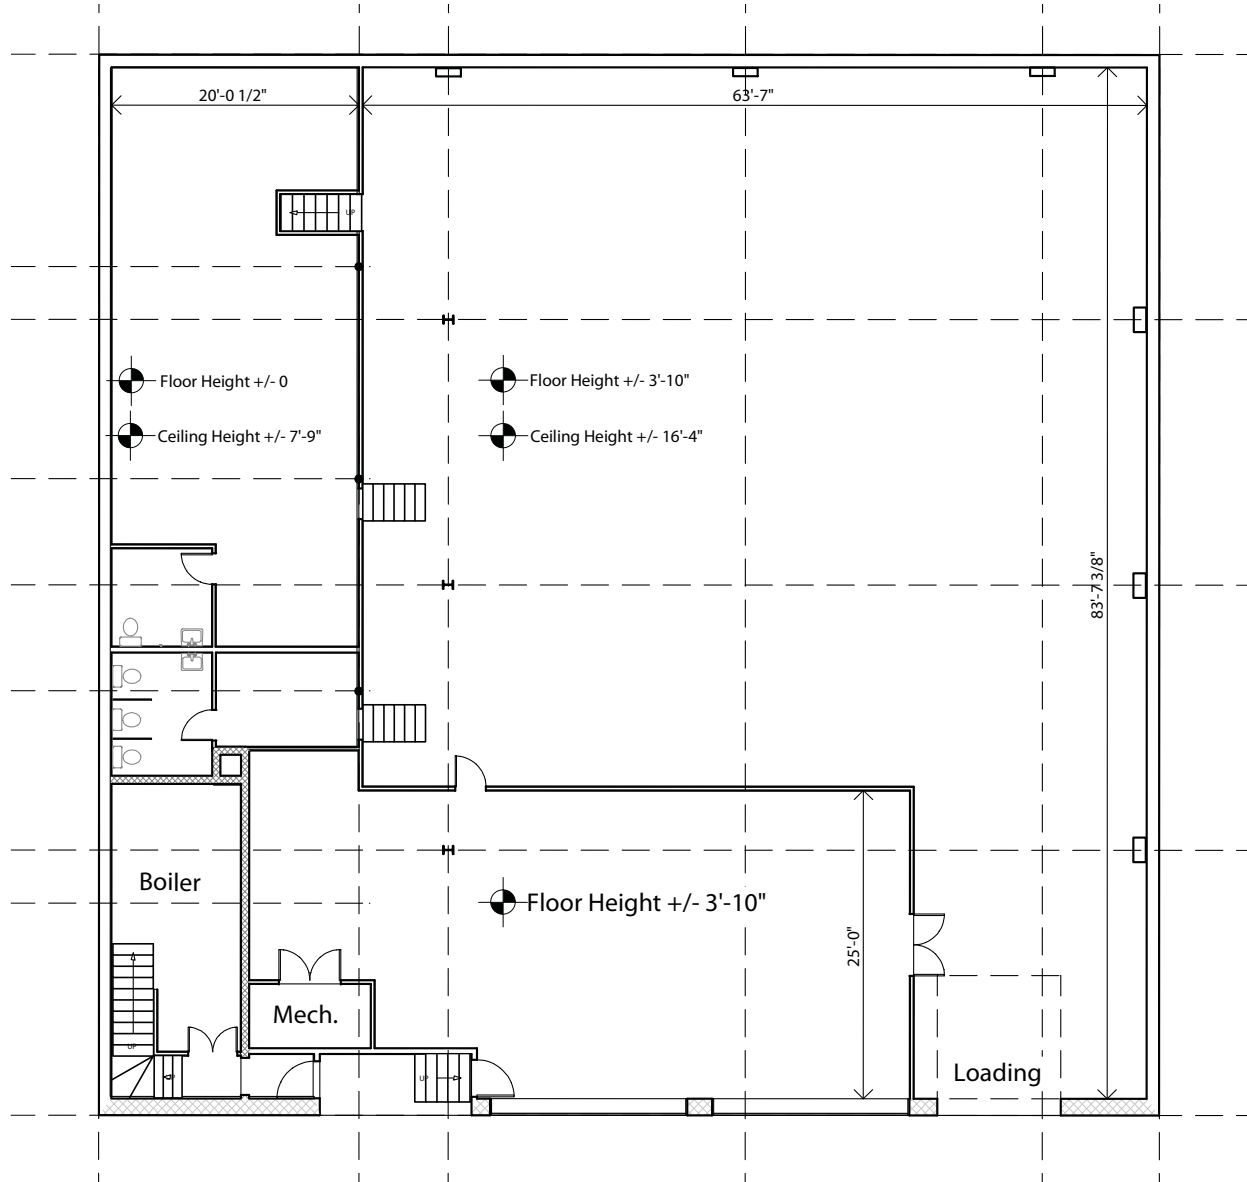


Not to Scale | For Illustrative Purposes Only

312 - 326 MYSTIC AVE.
MEDFORD, MA

5,442 SF | Suite 312

8,775 SF | Suite 322

14,217 | Contiguous

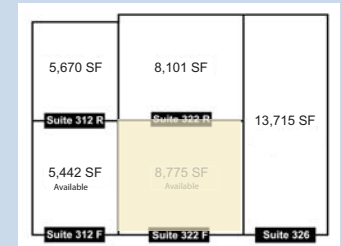


CP
COMBINED PROPERTIES

Since 1935

*A full-service real estate
development firm, creating
better places to live & work. SM*

Suite 322 | Mezzanine

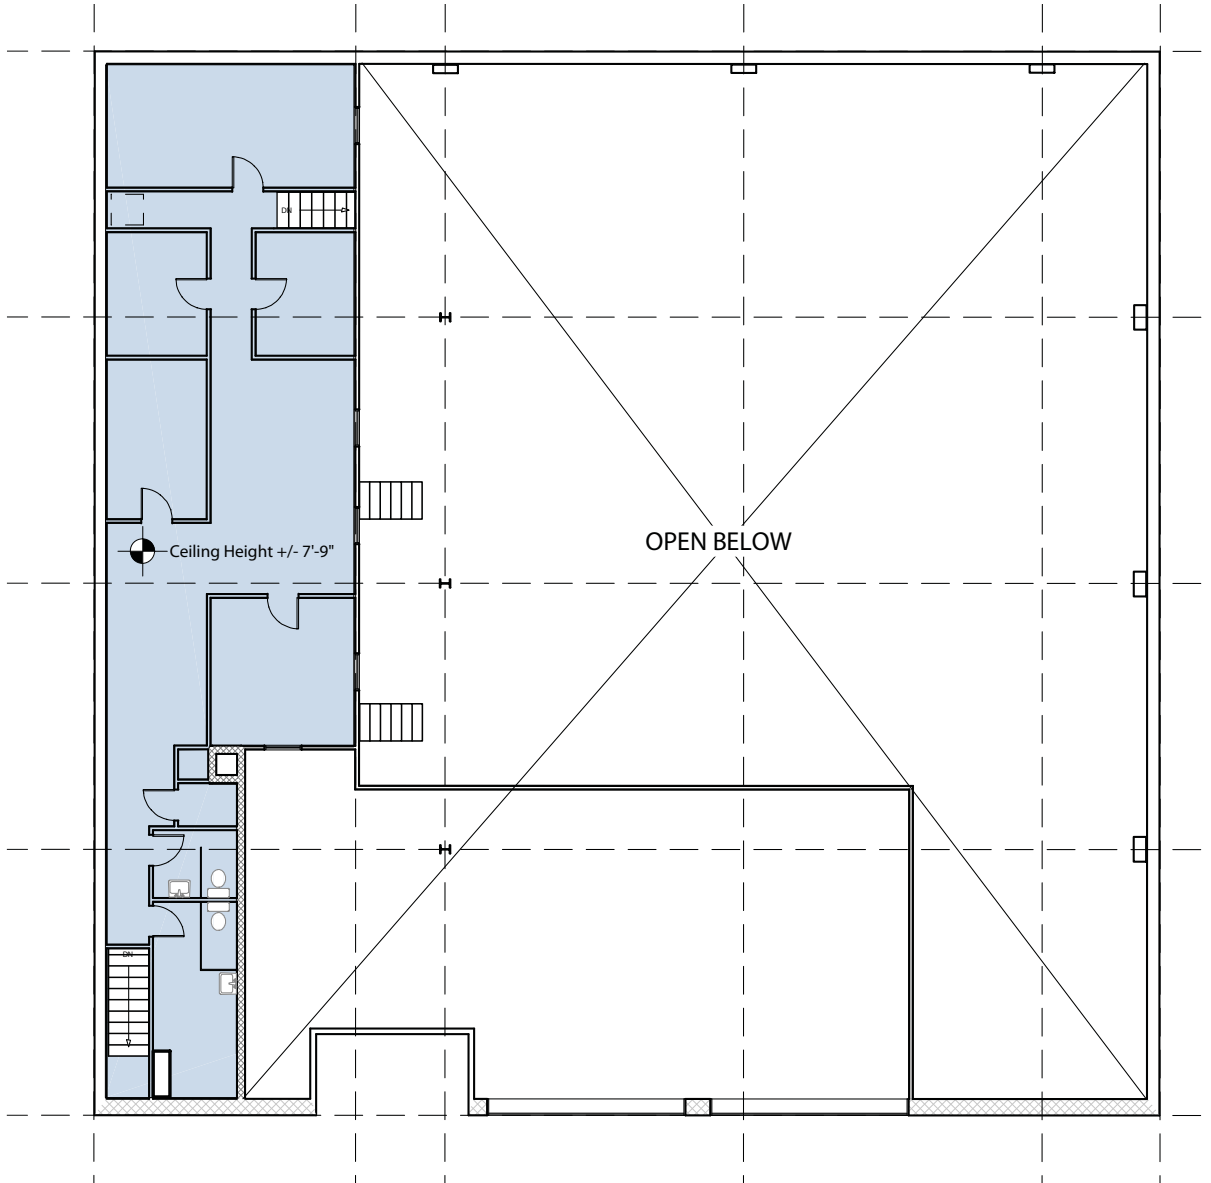


Not to Scale | For Illustrative Purposes Only


312 - 326 MYSTIC AVE.
MEDFORD, MA

5,442 SF | Suite 312

8,775 SF | Suite 322

14,217 | Contiguous

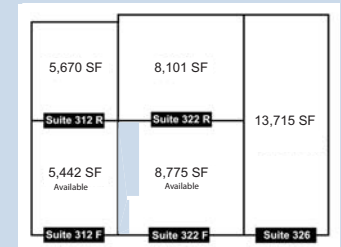

 Mezzanine



COMBINED PROPERTIES

Since 1935

*A full-service real estate
development firm, creating
better places to live & work. SM*