




# Suite A | 17,986 SF

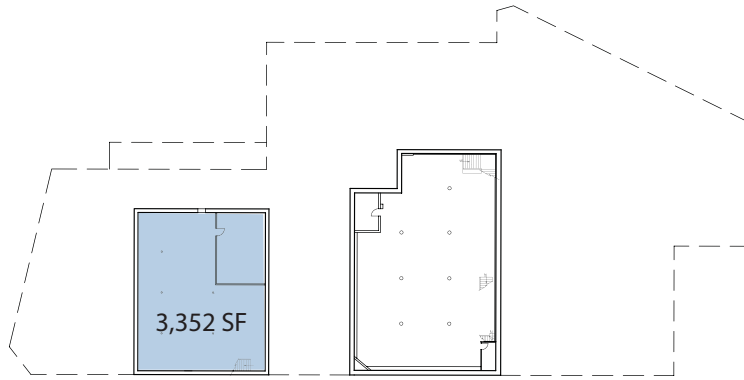


Basement

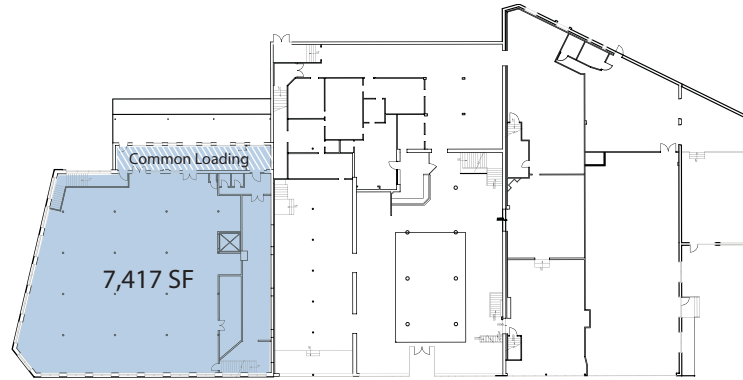

First Floor

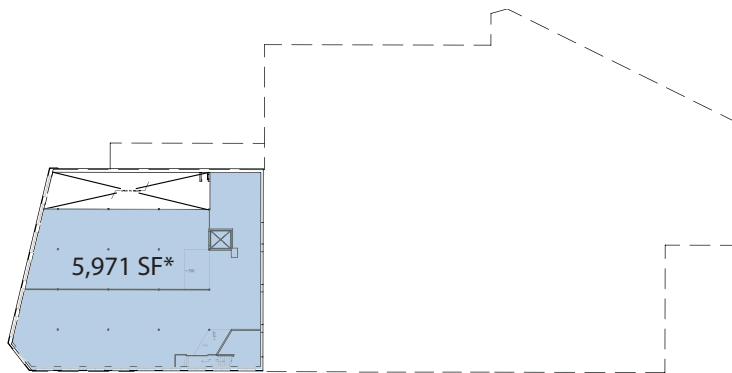

Mezzanine (\*not included in rentable square footage)

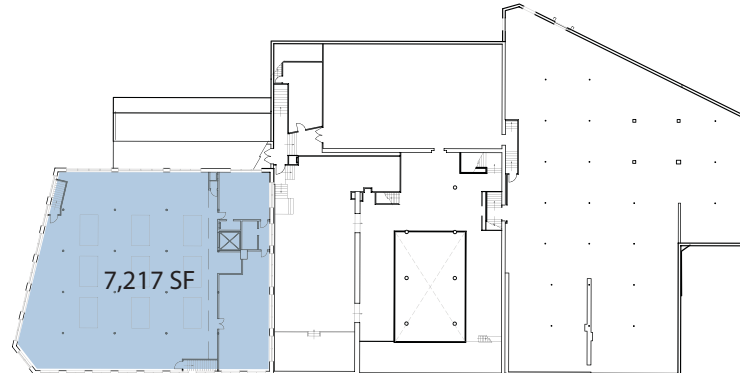

Second Floor

Not to Scale | For illustrative purposes only


32-54 FERRY STREET  
MALDEN, MA

69,090 SF | Total

**Suite A: 17,986 SF**  
\*Mezzanine (5,971 SF)  
is not included in  
rentable square footage

**Suite B: 44,901 SF**

**Suite C: 6,203 SF**

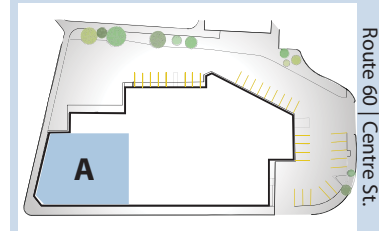

Ferry St.

Route 60 | Centre St.

**CP**  
COMBINED PROPERTIES

Since 1935


*A full-service real estate  
development firm, creating  
better places to live & work. <sup>sm</sup>*

# Suite B | 44,901 SF


32-54 FERRY STREET  
MALDEN, MA

69,090 SF | Total


Suite A: 17,986 SF

 Suite B: 44,901 SF


Suite C: 6,203 SF

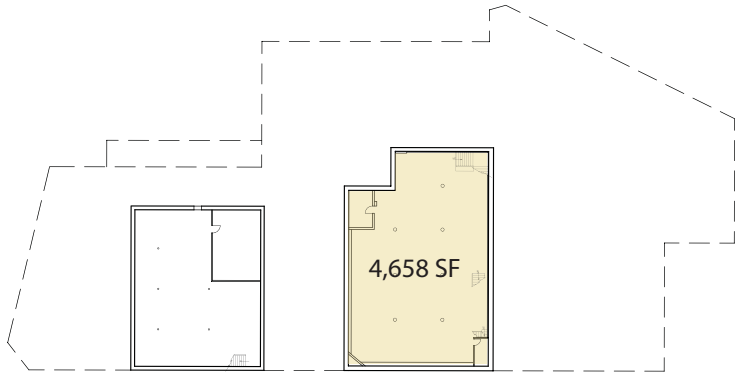


Basement

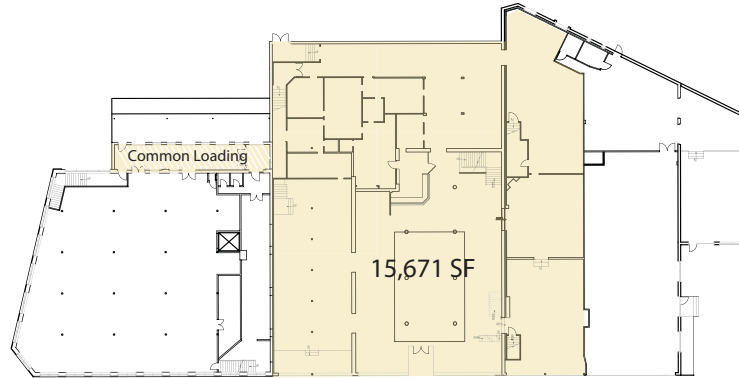


First Floor

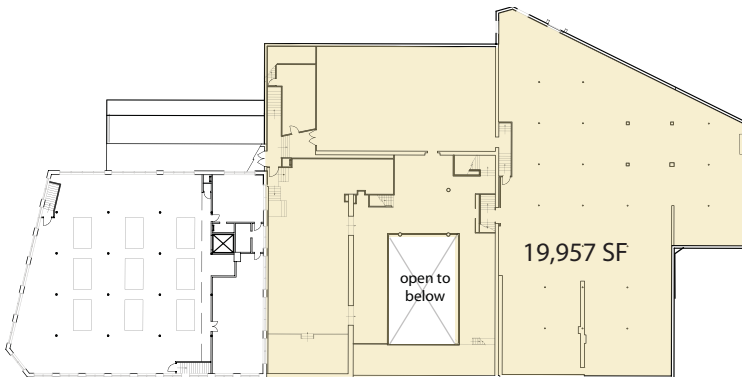

Second Floor

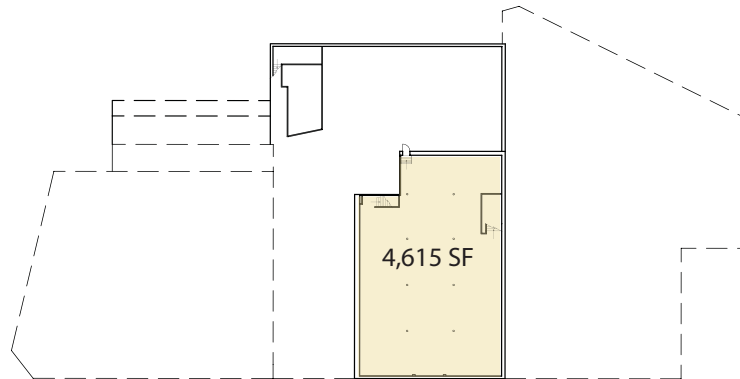

Third Floor

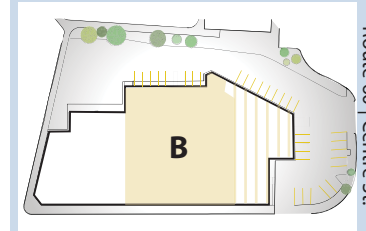

Route 60 | Centre St.

Ferry St.

Not to Scale | For illustrative purposes only

**CP**  
COMBINED PROPERTIES

Since 1935

*A full-service real estate  
development firm, creating  
better places to live & work. <sup>SM</sup>*

# Suite C | 6,203 SF


32-54 FERRY STREET  
MALDEN, MA

69,090 SF | Total


Suite A: 17,986 SF

Suite B: 44,901 SF

 Suite C: 6,203 SF

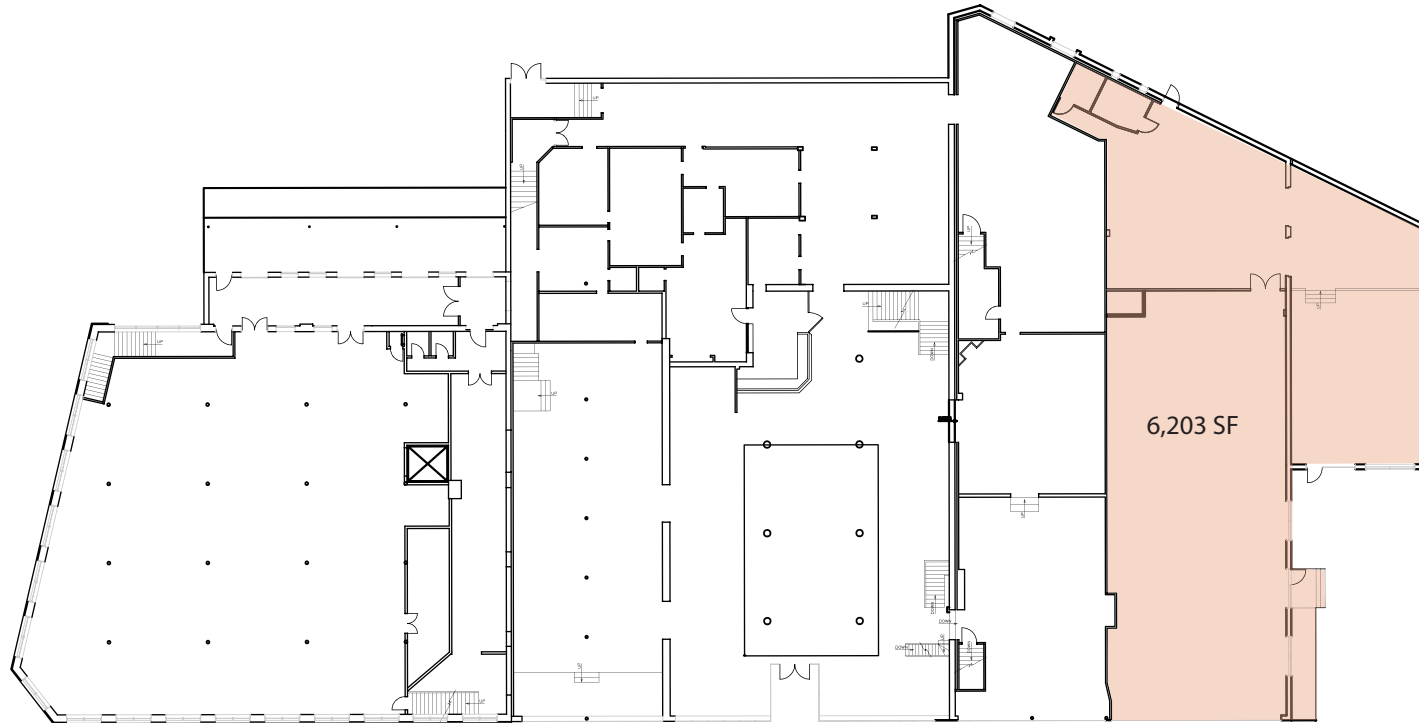

First Floor

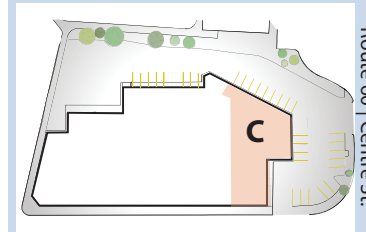

Route 60 | Centre St.

Ferry St.

Not to Scale | For illustrative purposes only

**CP**  
COMBINED PROPERTIES

Since 1935

*A full-service real estate  
development firm, creating  
better places to live & work. <sup>SM</sup>*