



4 Technology Drive



LOCATION | CONVENIENCE | VALUE

NOW AVAILABLE

7,530 SF | Second floor

Description

- First Class Office or R&D Space
- 3.3 parking spaces per 1,000 SF
- Panoramic window line
- Open floor plate

Ideal for those seeking outstanding sunlight, modern finishes, and open space. This second floor suite includes a full-service modern kitchen, a floor to ceiling glass enclosed conference room, six existing offices, and private restrooms. The open floor plan lends itself to a variety of uses.

Location

Strategically located at the junction of Route 128 and I-95 and only 17 miles to Boston and Logan International Airport, Centennial Park is the premier business park on Boston's North

Shore. Its campus-like setting offers 2 on-site hotels and an on-site restaurant.

The area boasts a variety of shopping, dining, and recreational amenities and is home to a myriad of additional service and health-care providers. Nearby are dozens of fine restaurants, health

clubs, golf courses, and the North Shore Mall—featuring 130 high-quality retailers.

Corporate Neighbors

Carl Zeiss SMT | Converge | North Shore Physicians Group | The Musculoskeletal Center | Cardinal Health | Nortek | A&A Industries | Amergent | International Light | BMW Peabody Service Center | Analogic | The Peabody Marriott | Boston Children's North



SPECIFICATIONS

First Class Office or R&D Space

Address: 4 Technology Drive
Peabody, MA 01960

Elevator: 1 limited use elevator lift
for the disabled

Ceiling Height: 8'-10"

Lighting: 2' x 4' recessed sodium
vapor & fluorescent

Construction: Steel frame & concrete

Column Grid: 24' x 24'

Windows: Curtain wall construction

Roof: Rubber membrane

Fire Prevent.: Wet sprinkler system

HVAC: Individually controlled
gas fired roof top units

Electricity: Peabody Light Dept.

Natural Gas: National Grid

Water & Sewer: City of Peabody

Telecom: Fiber available

CP
COMBINED PROPERTIES®


Since 1935

Contact

Greg Regazzini, SVP, Director of Leasing
gregazzini@combinedproperties.com
ph: 781.321.7800, ext. 318
fax: 781.321.5144
www.combinedproperties.com

A full-service real estate development firm, creating better places to live, work and play.®

Second Floor

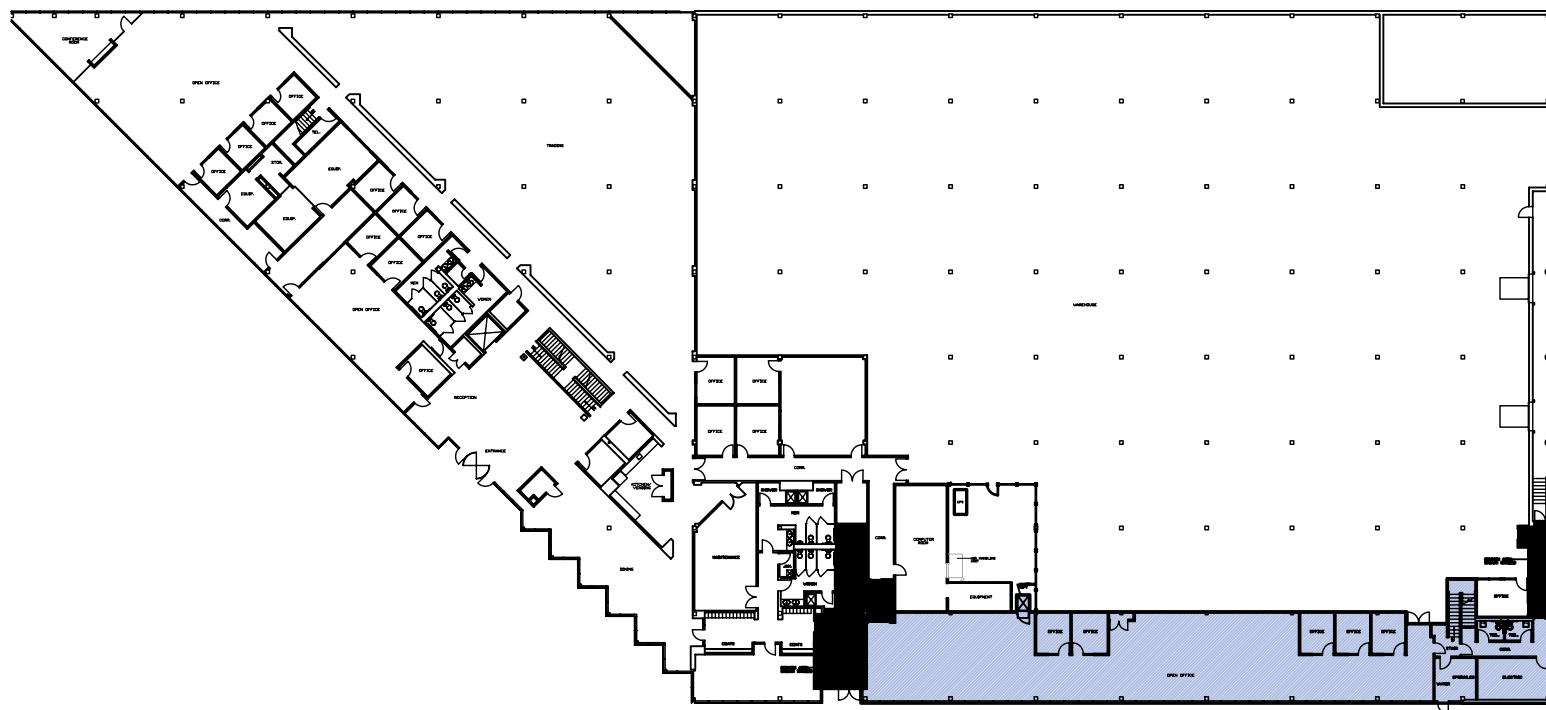


Not to Scale | For Illustrative Purposes Only

**4 TECHNOLOGY DR.
CENTENNIAL PARK
PEABODY, MA**

Available

7,530 SF | Second floor

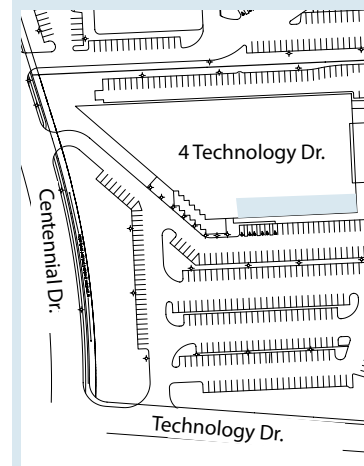

COMBINED PROPERTIES

Since 1935

*Creating better places to live, work
and play.®*